




Section X-X
 Not to scale

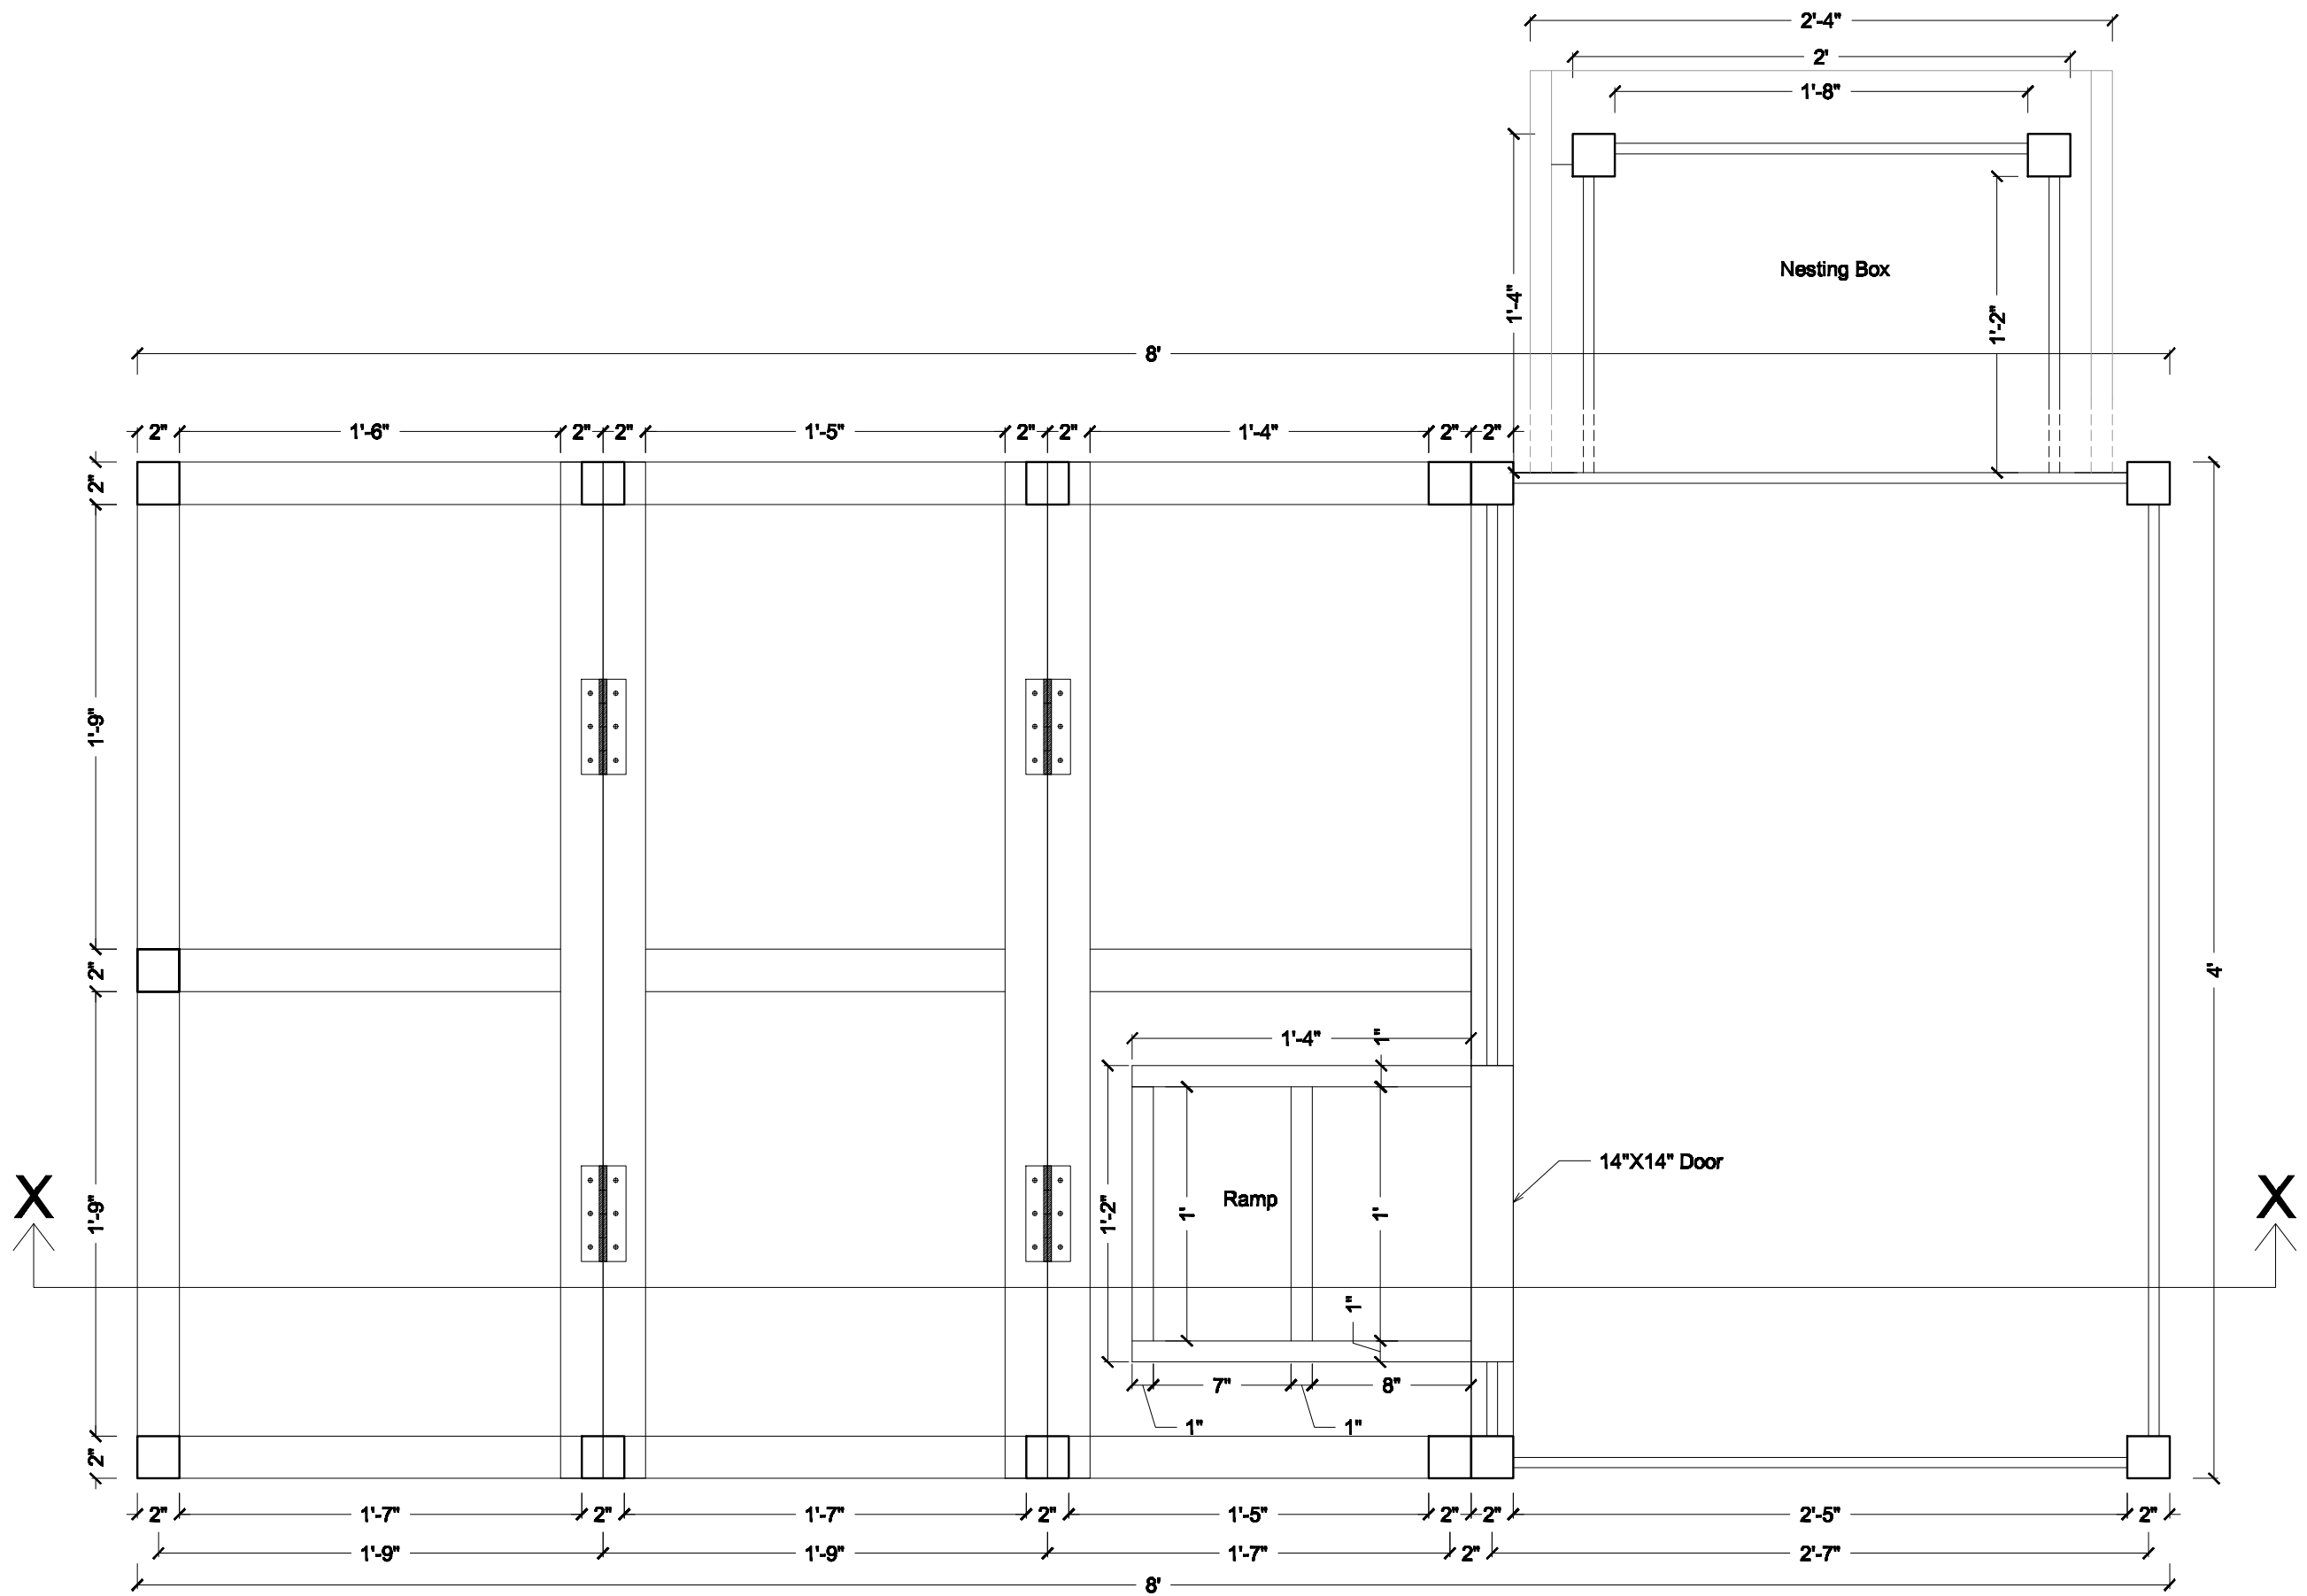


Floor Plan

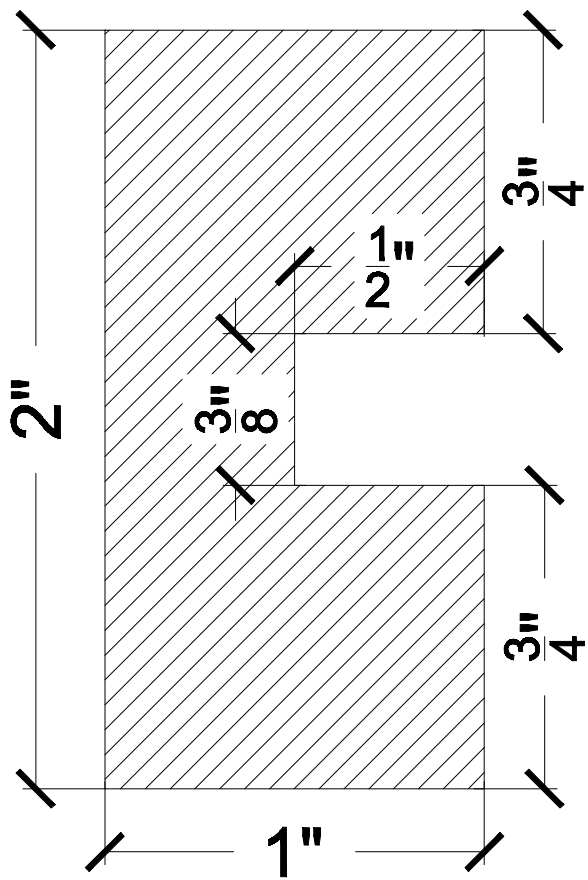


Section A-A
Not to scale

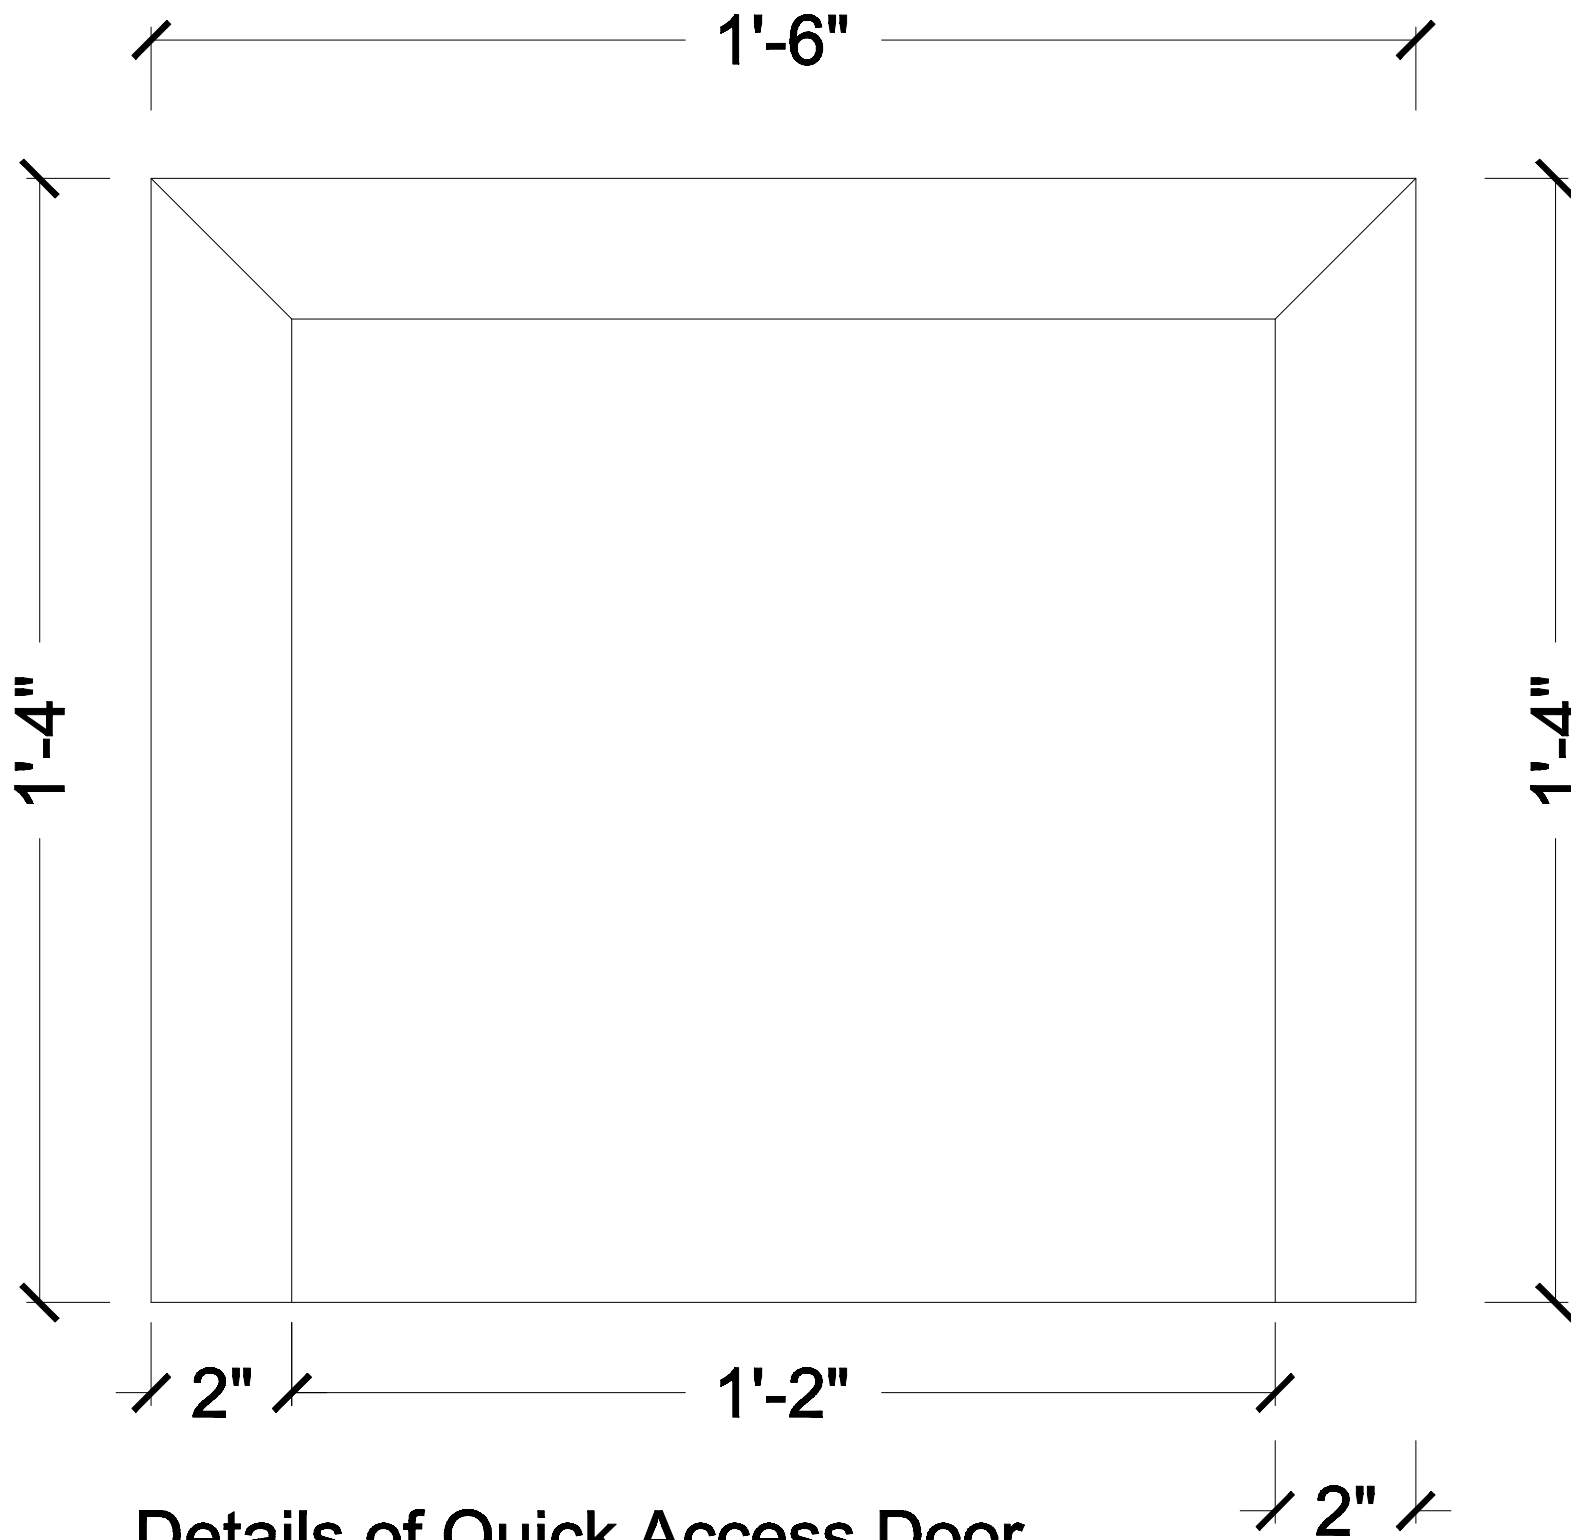


Details of Quick Access Door

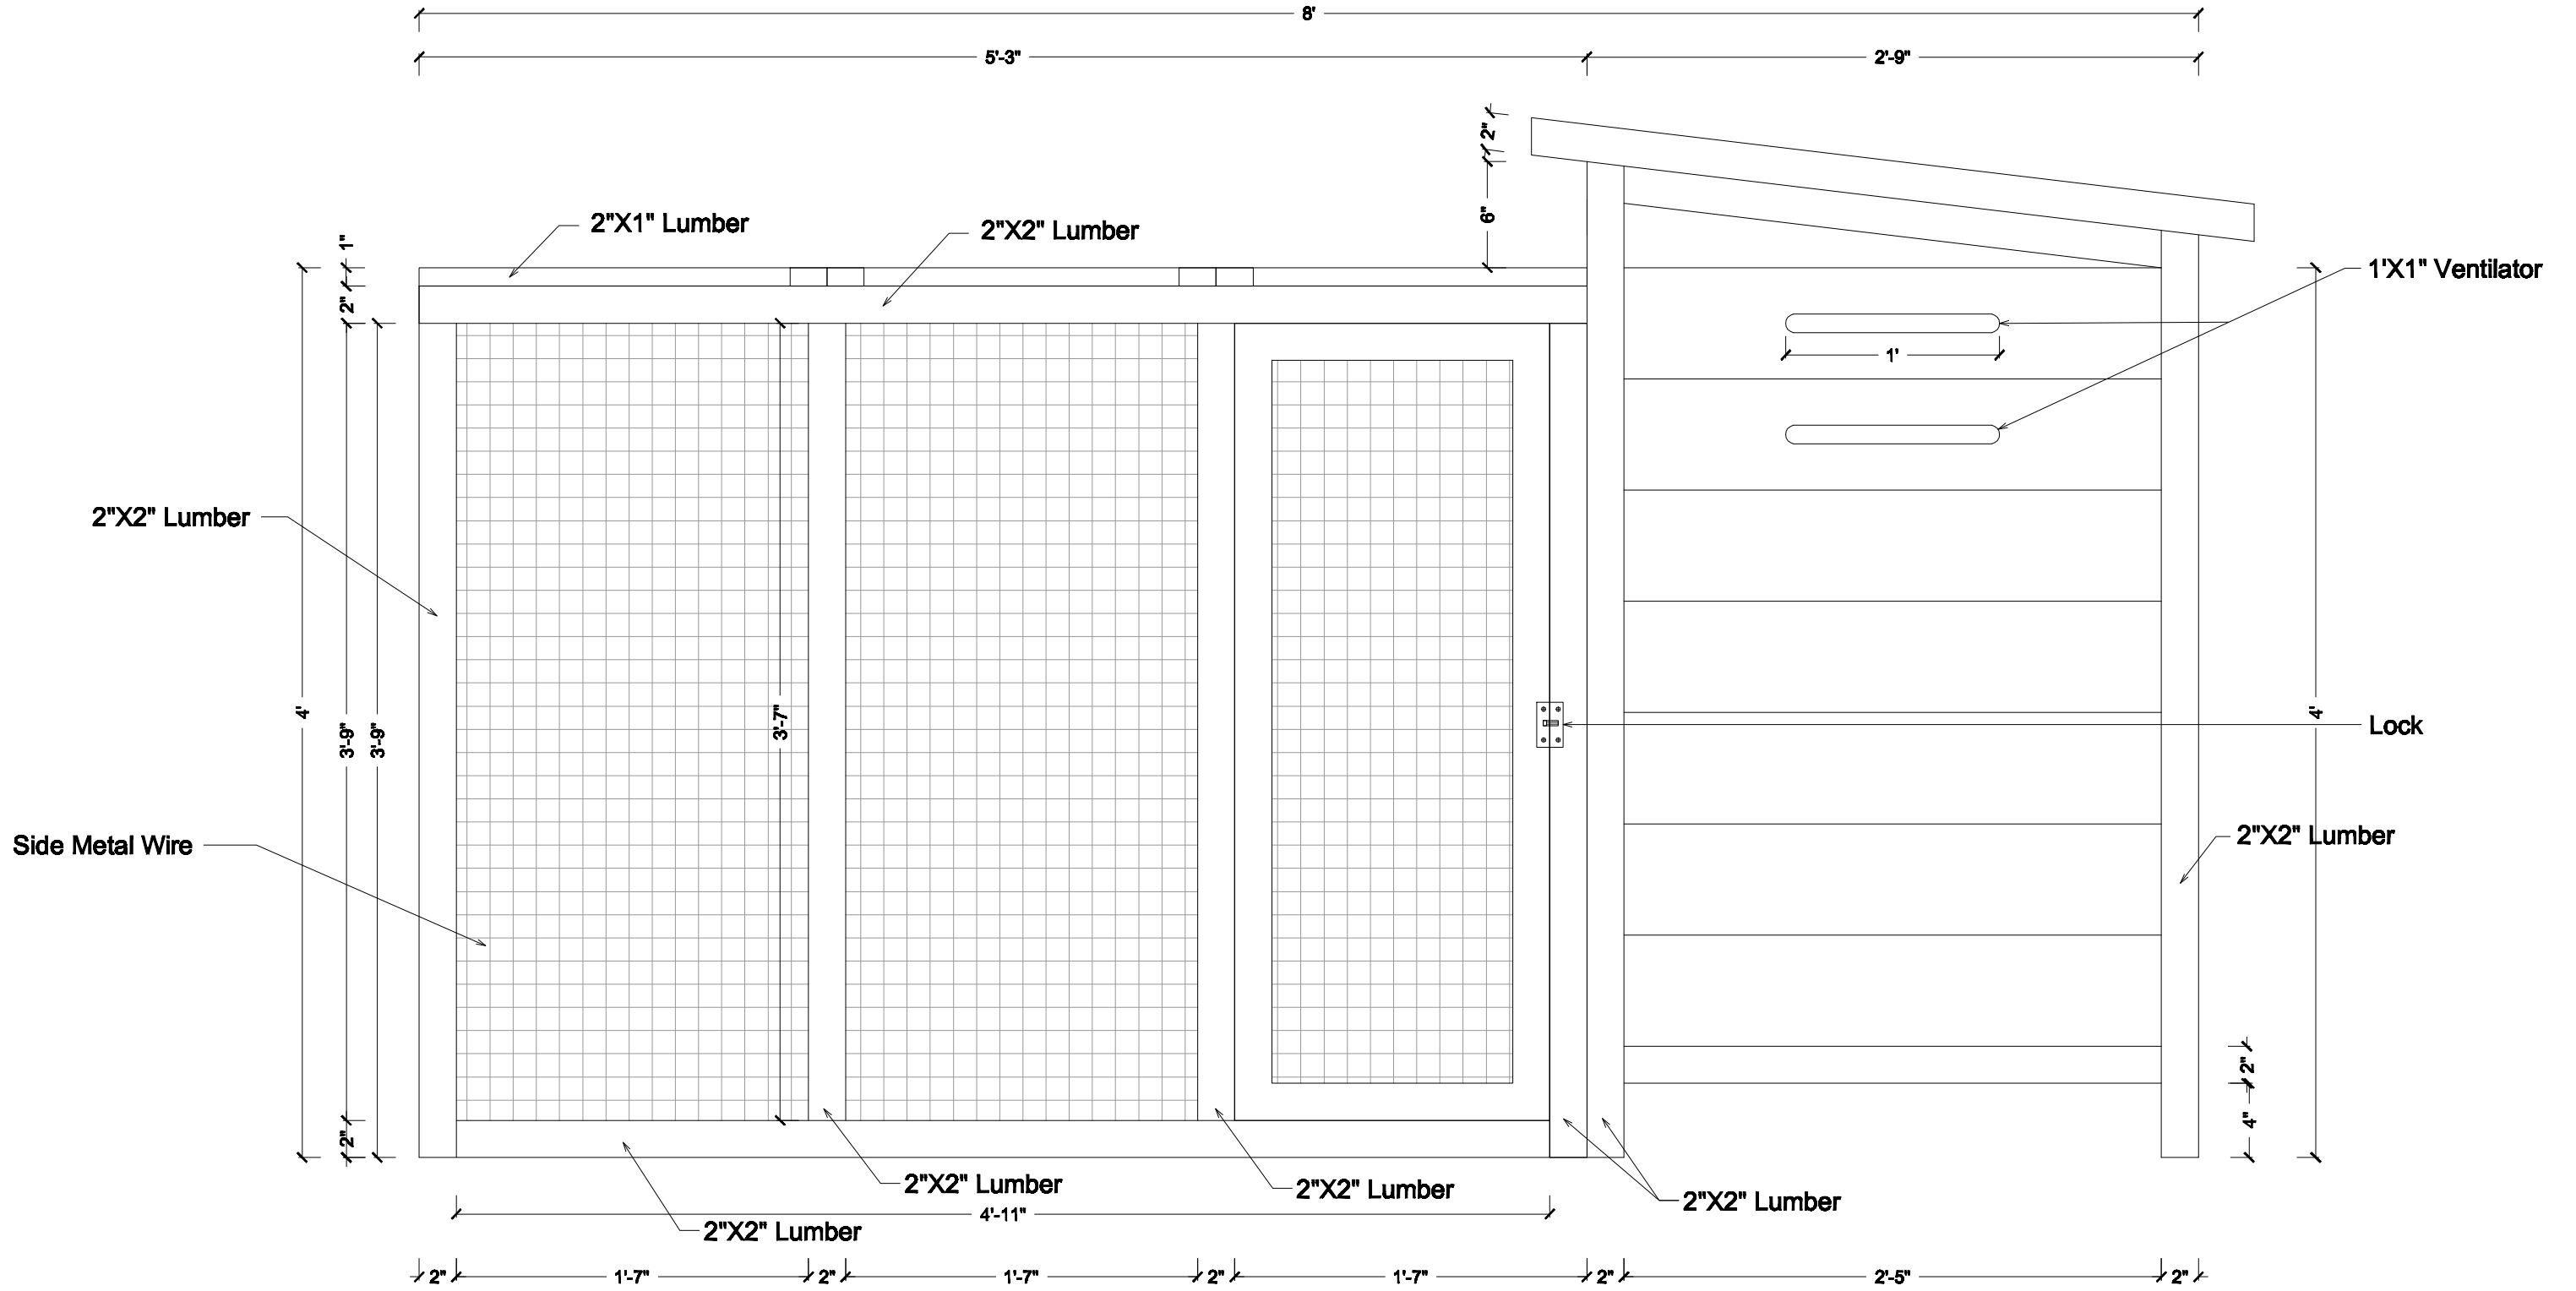


Side Elevation 1

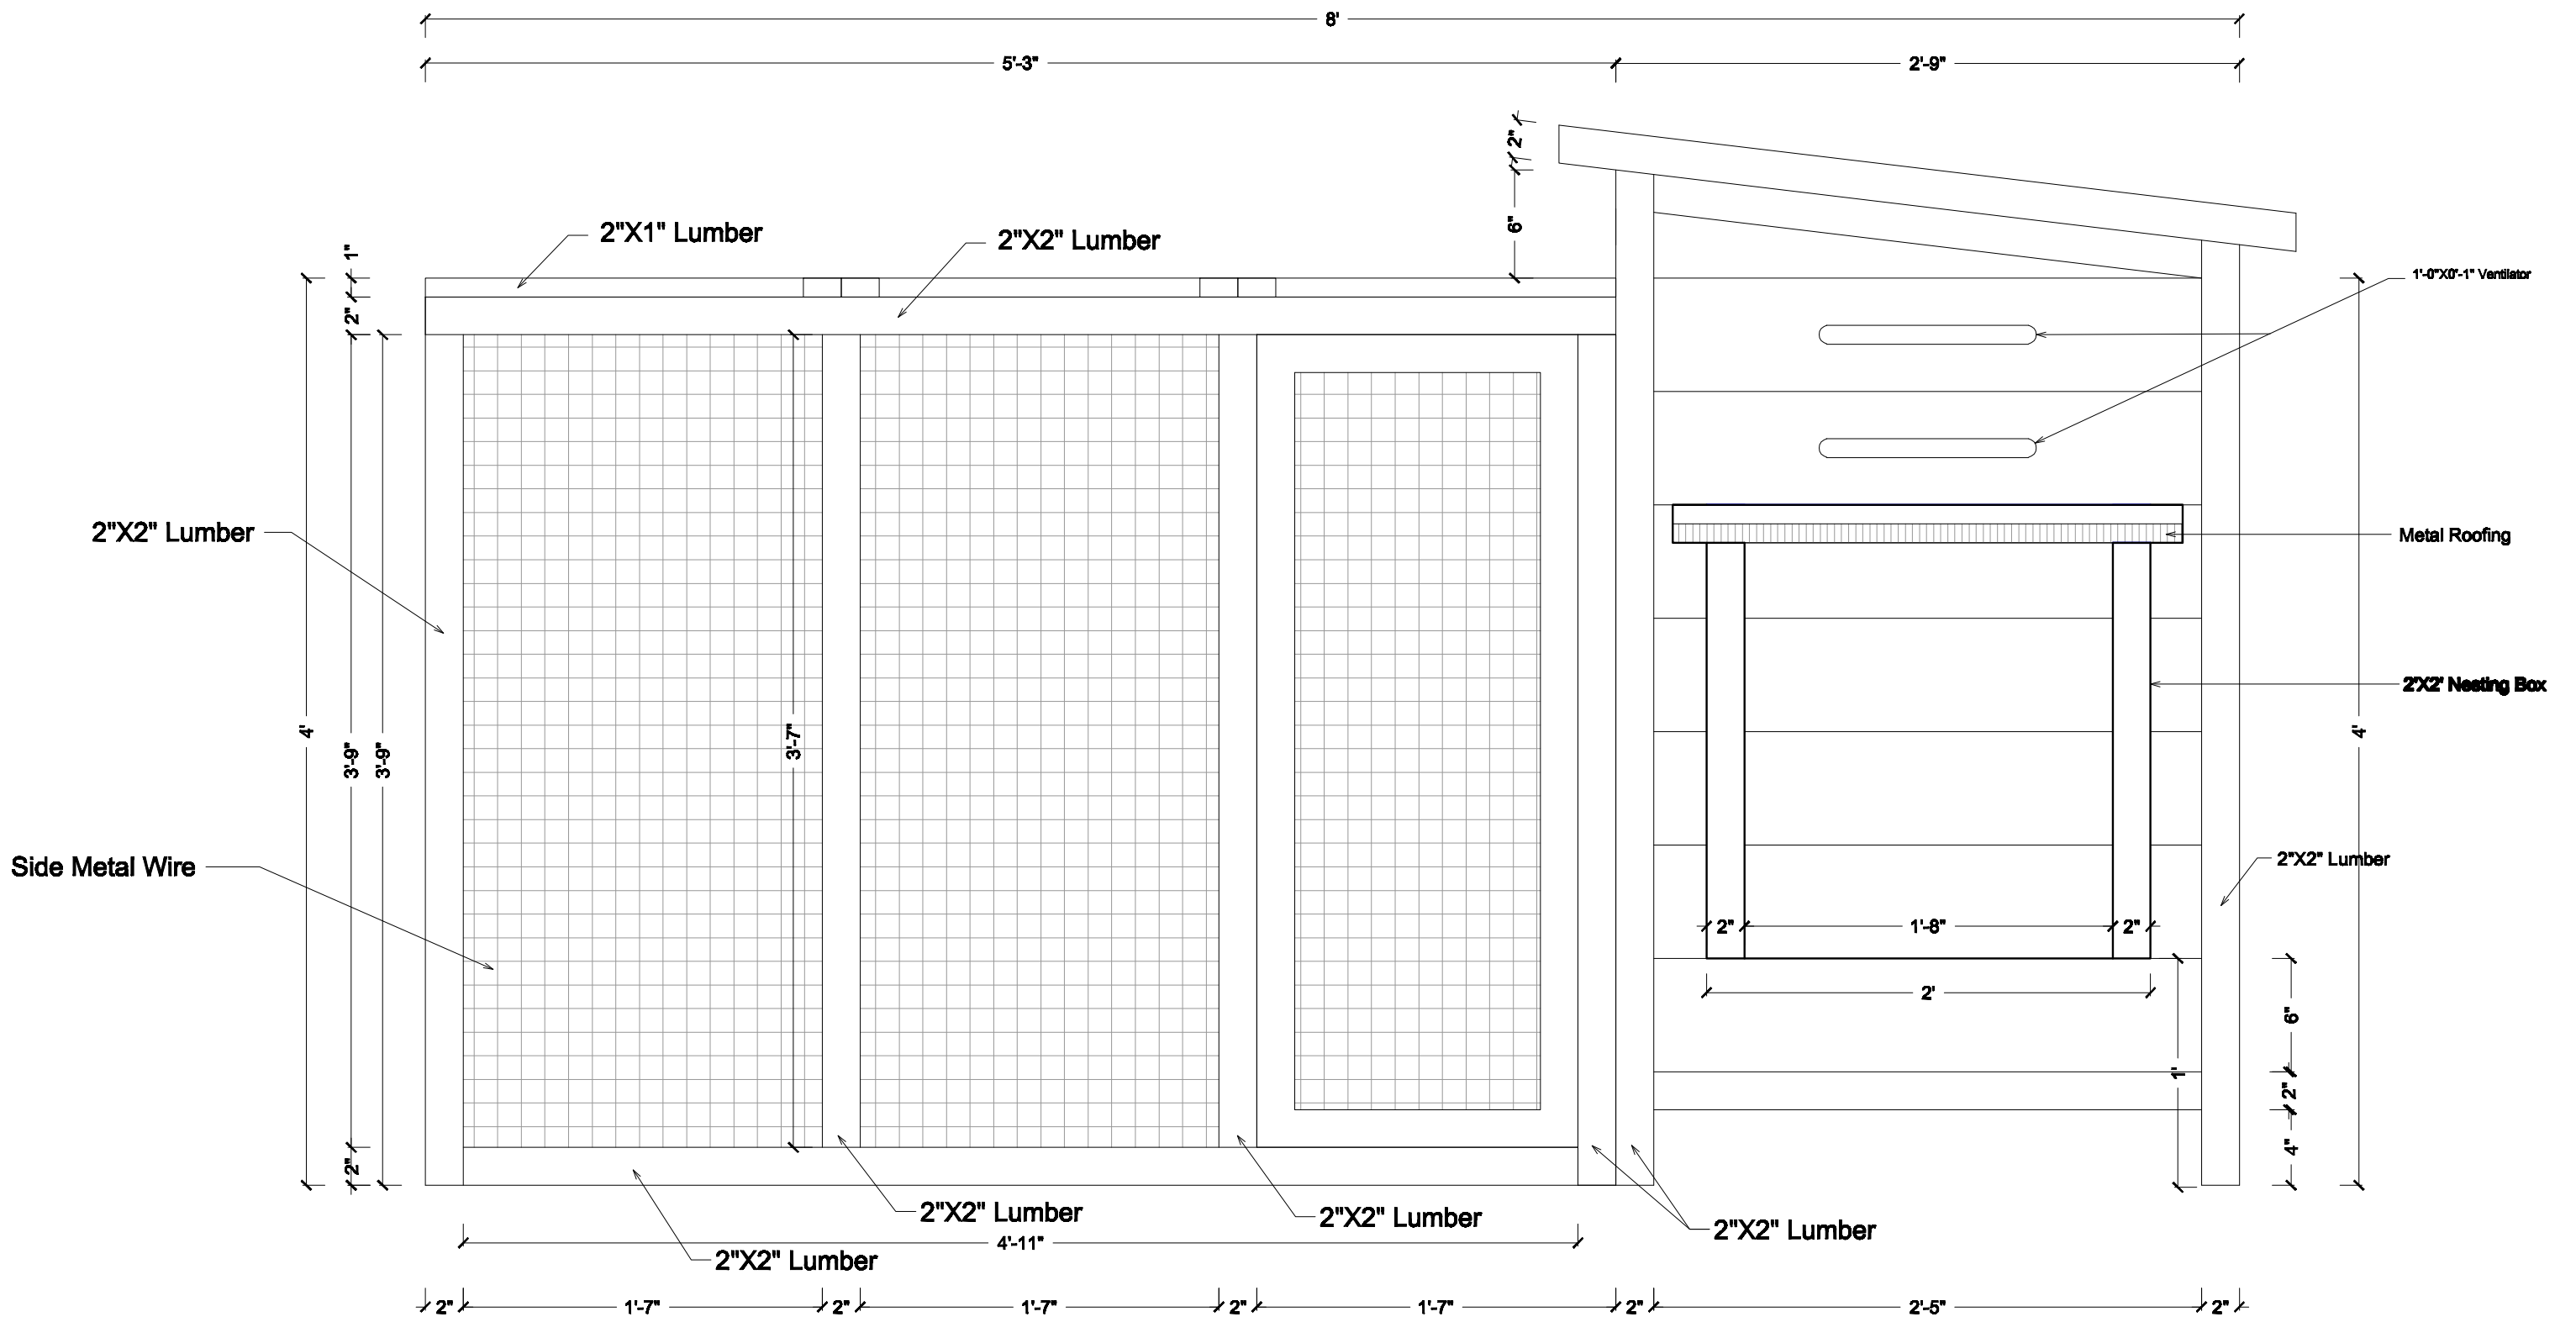


Side Elevation 2

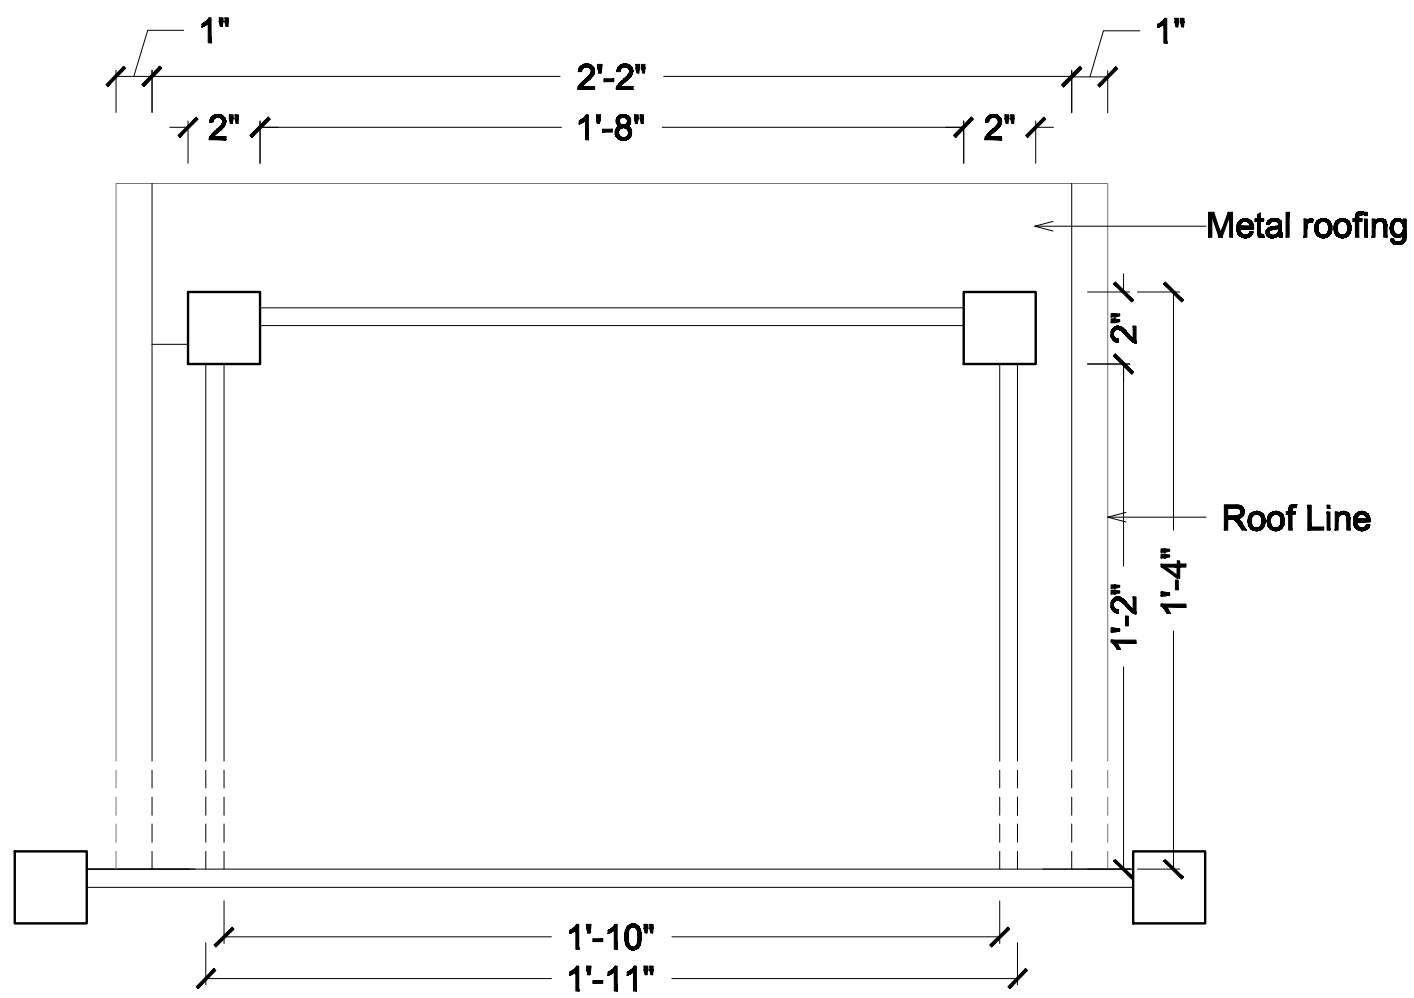


Details of Nesting Box

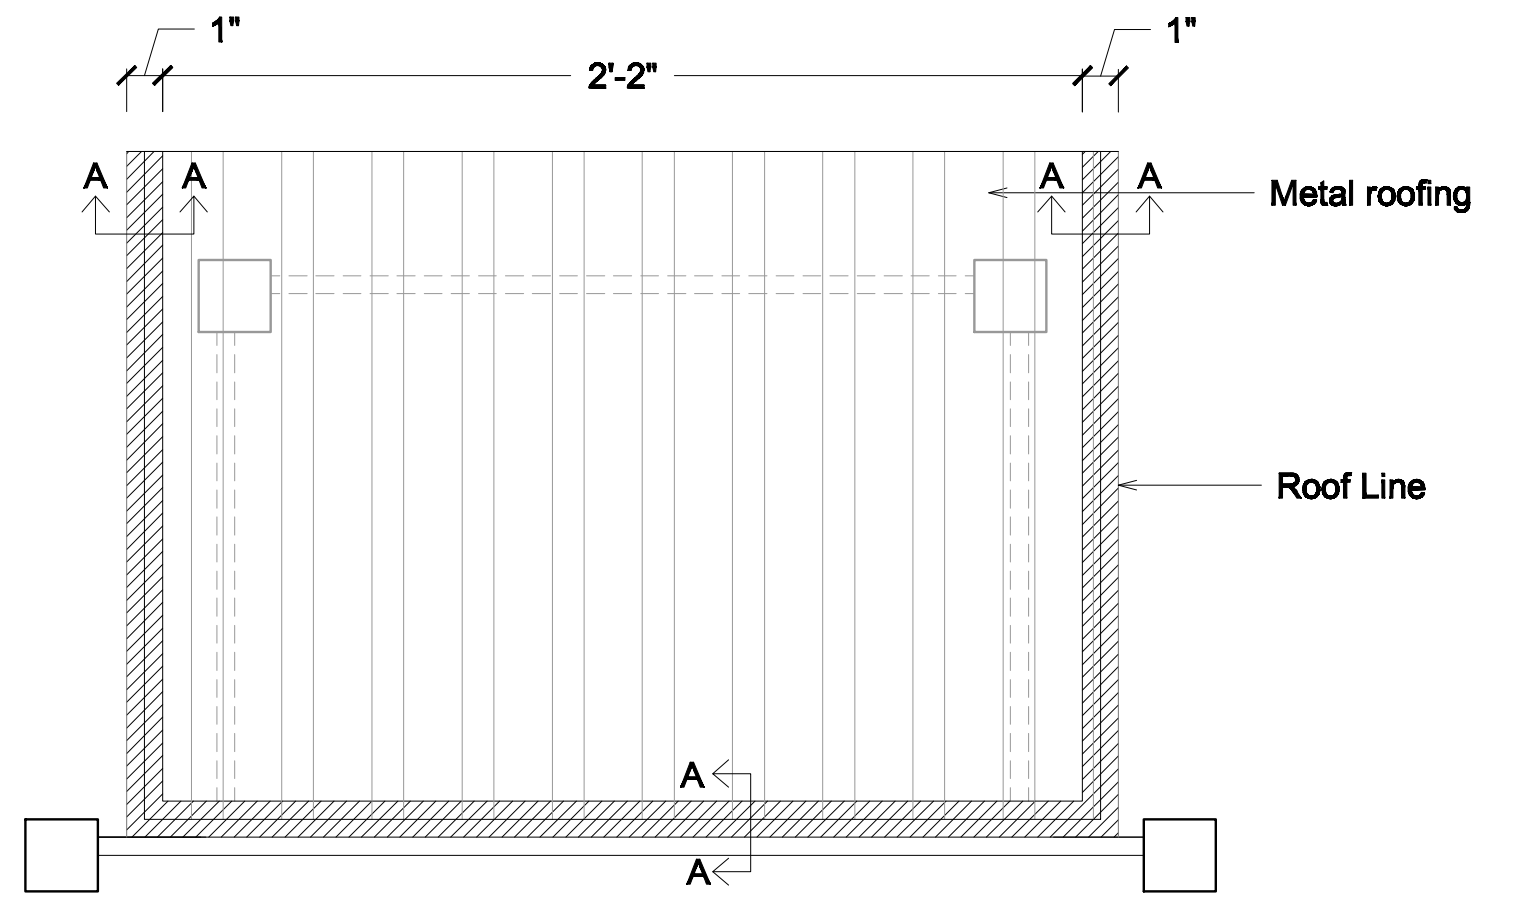

Roofing of Nesting Box

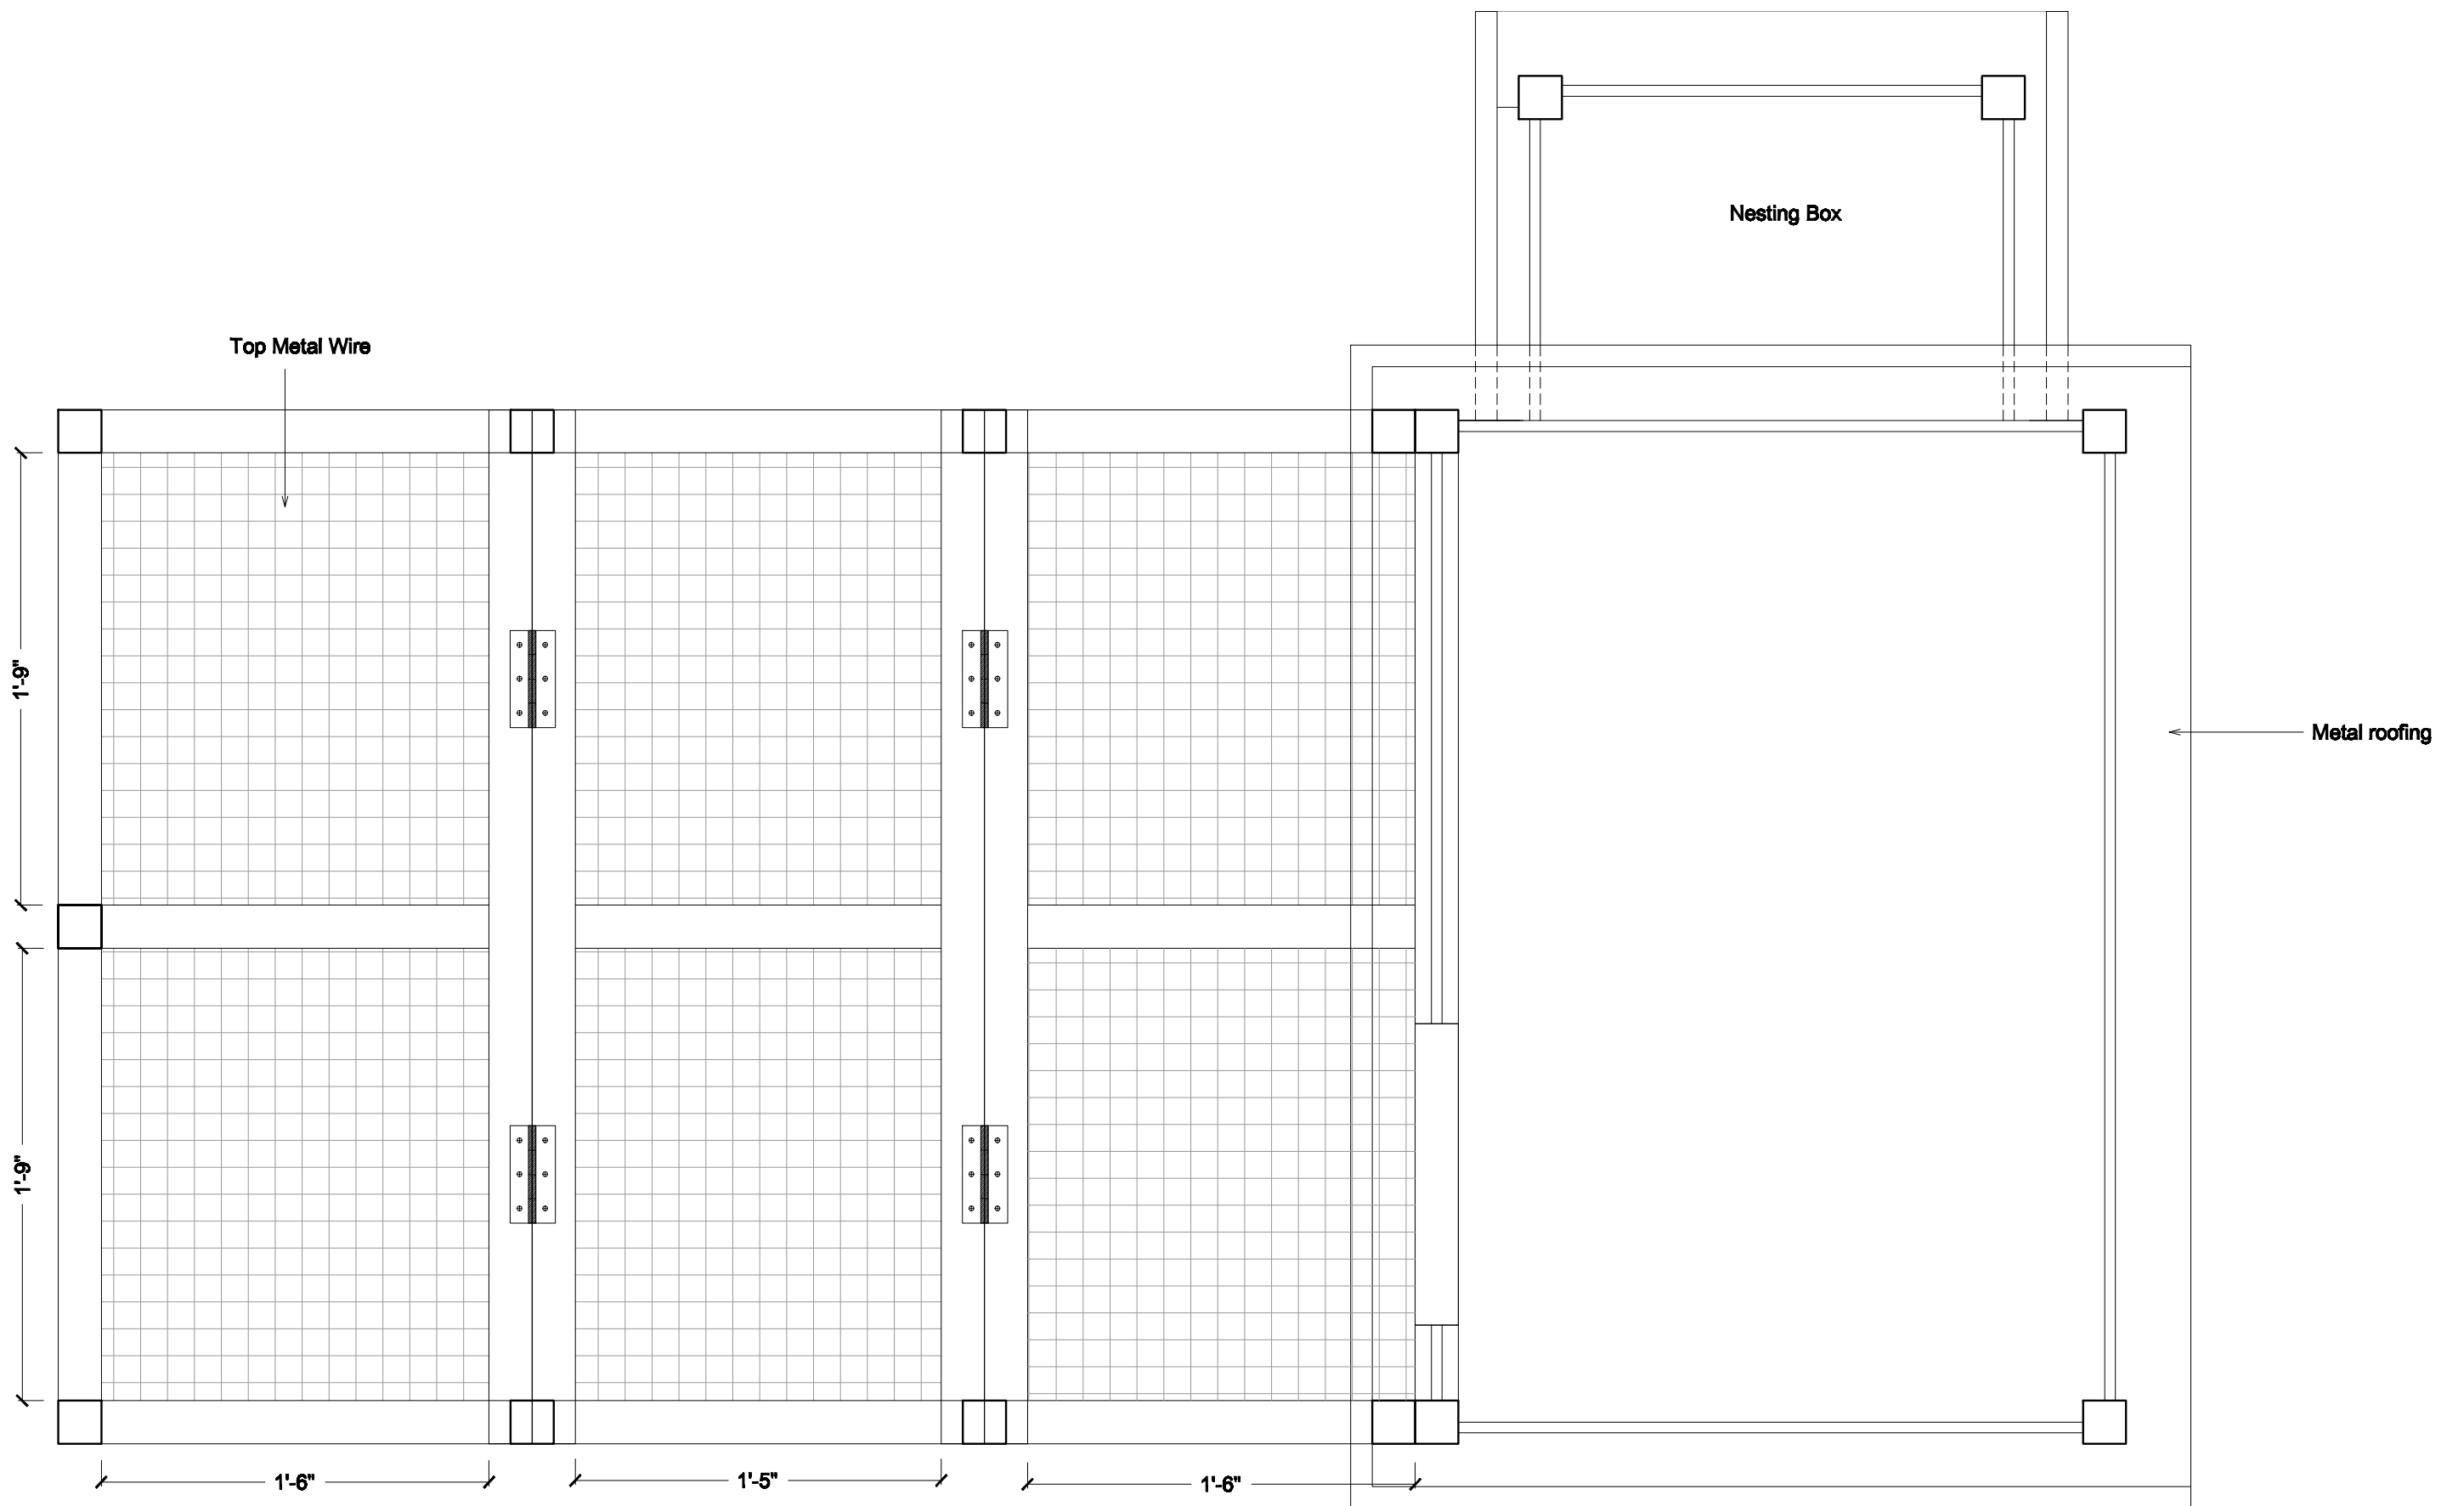

Roofing of chicken coop

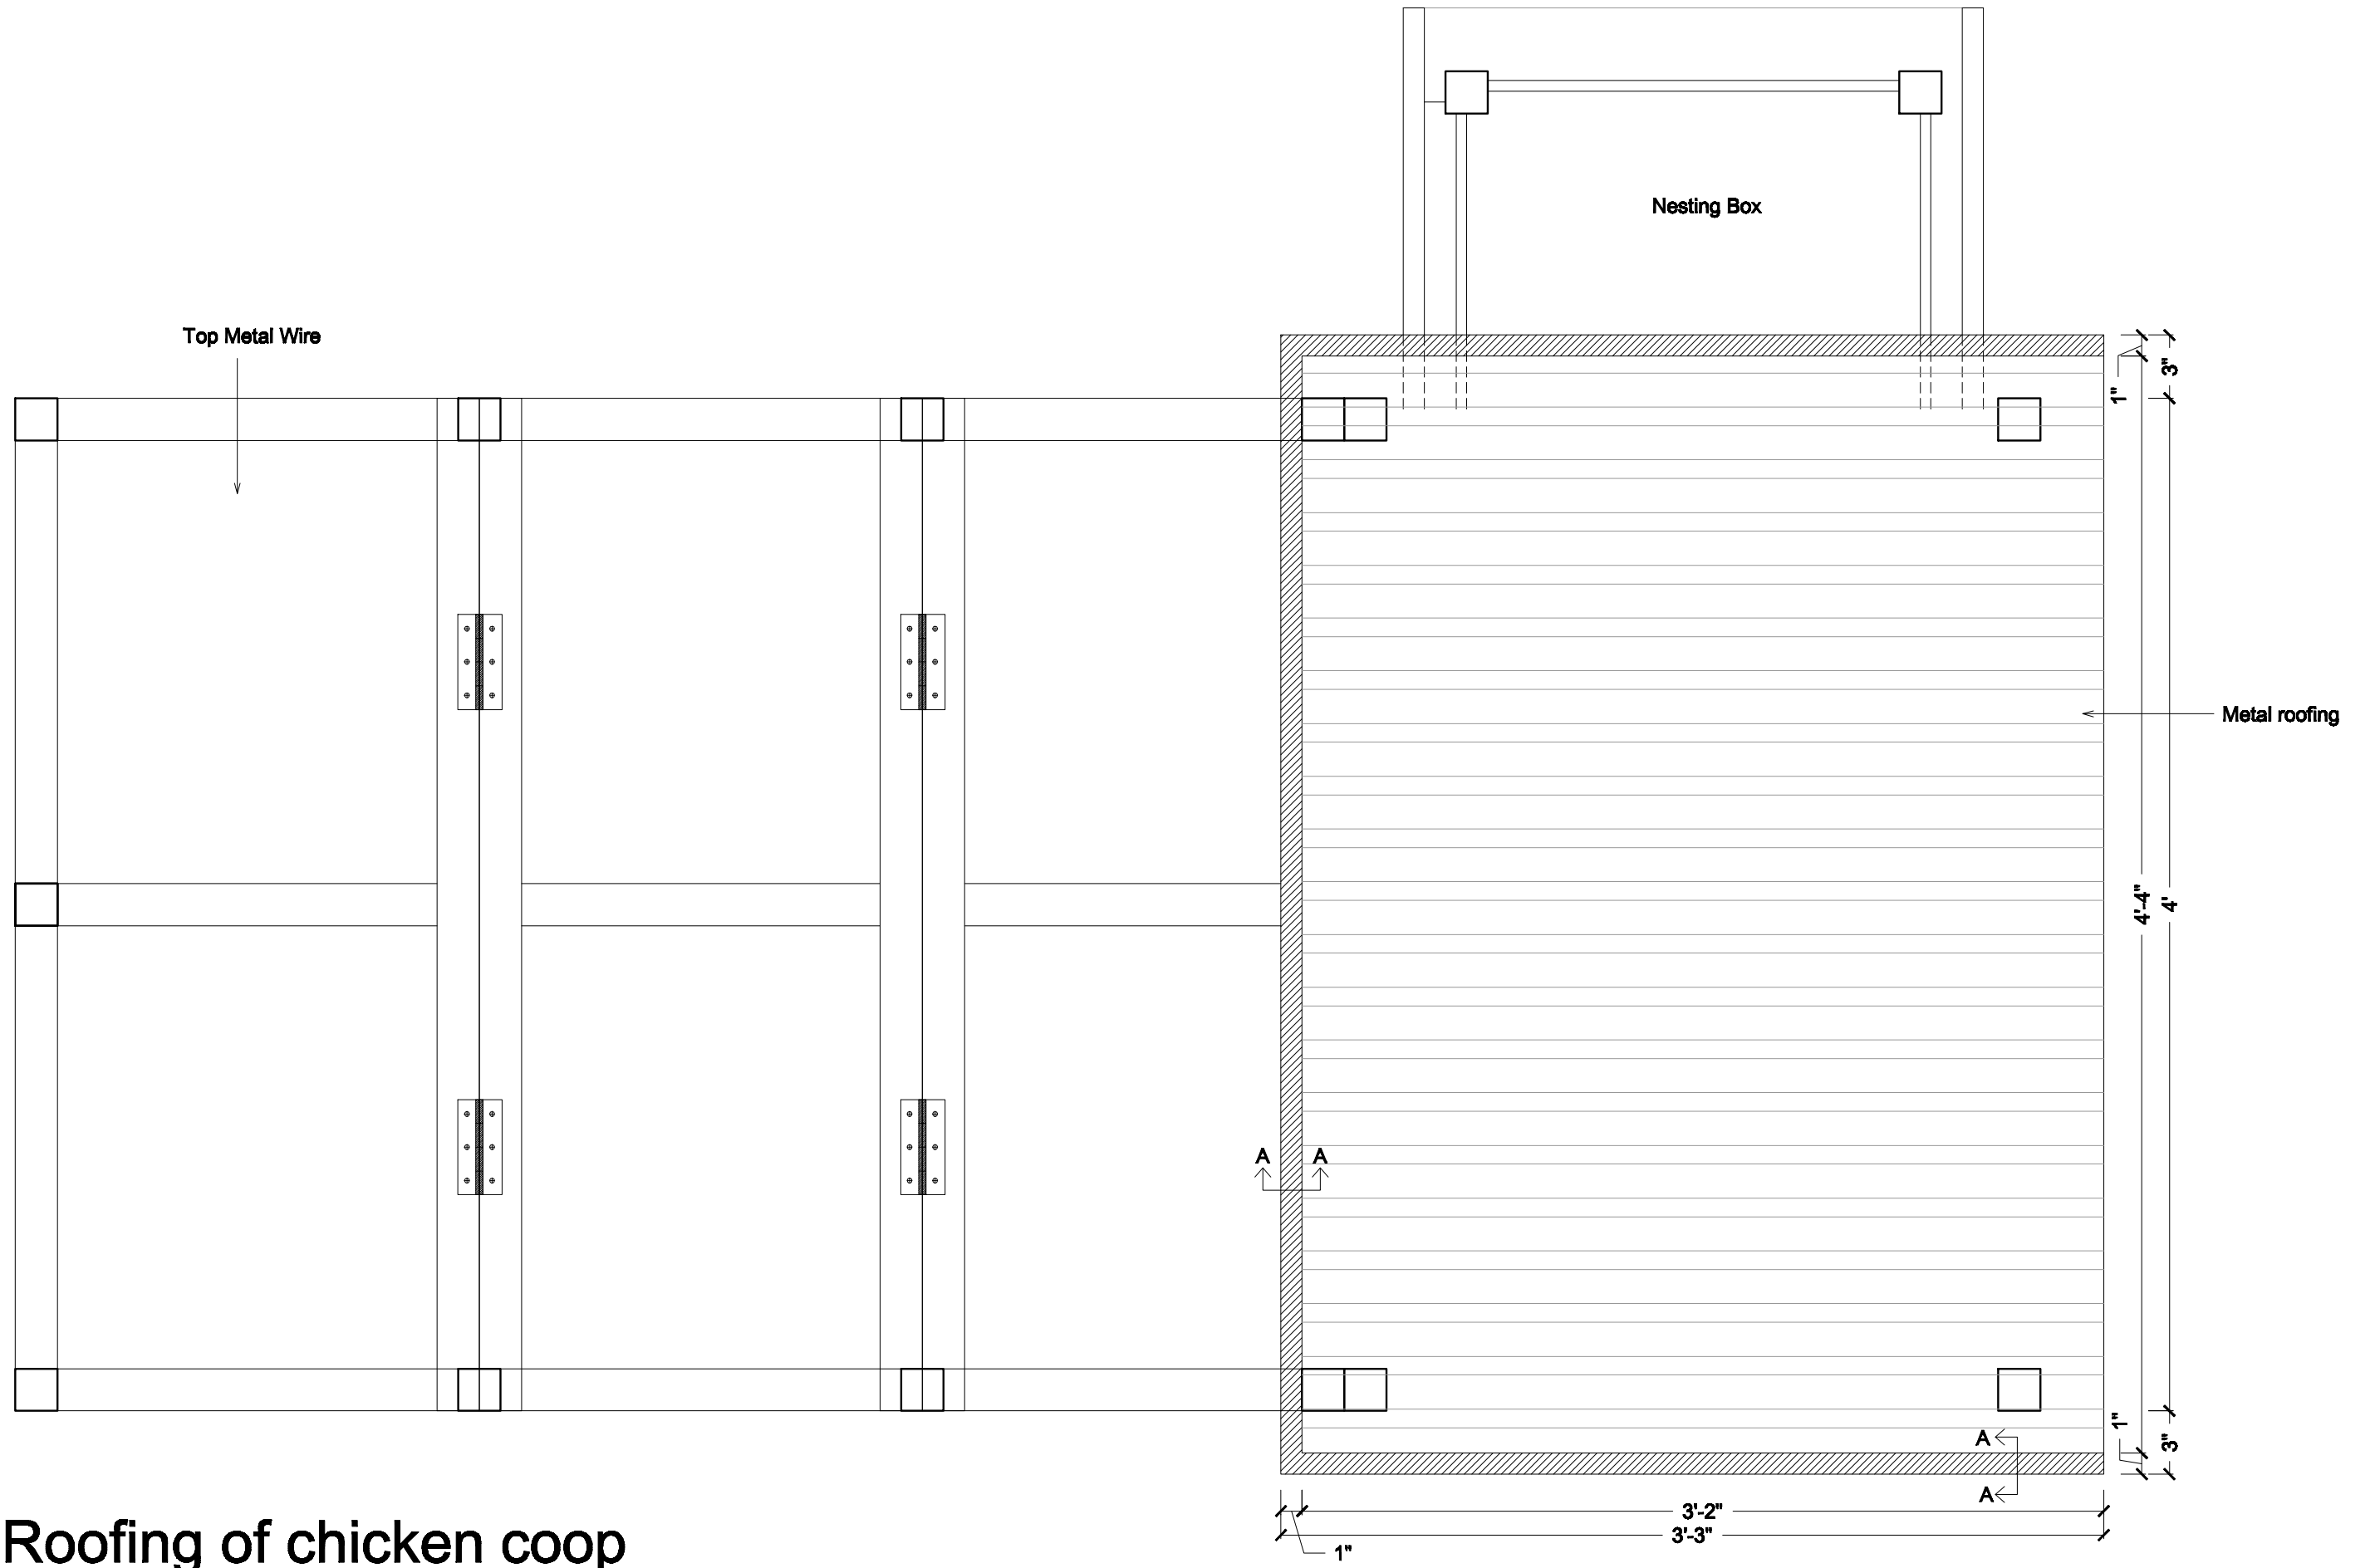

Roofing of chicken coop