



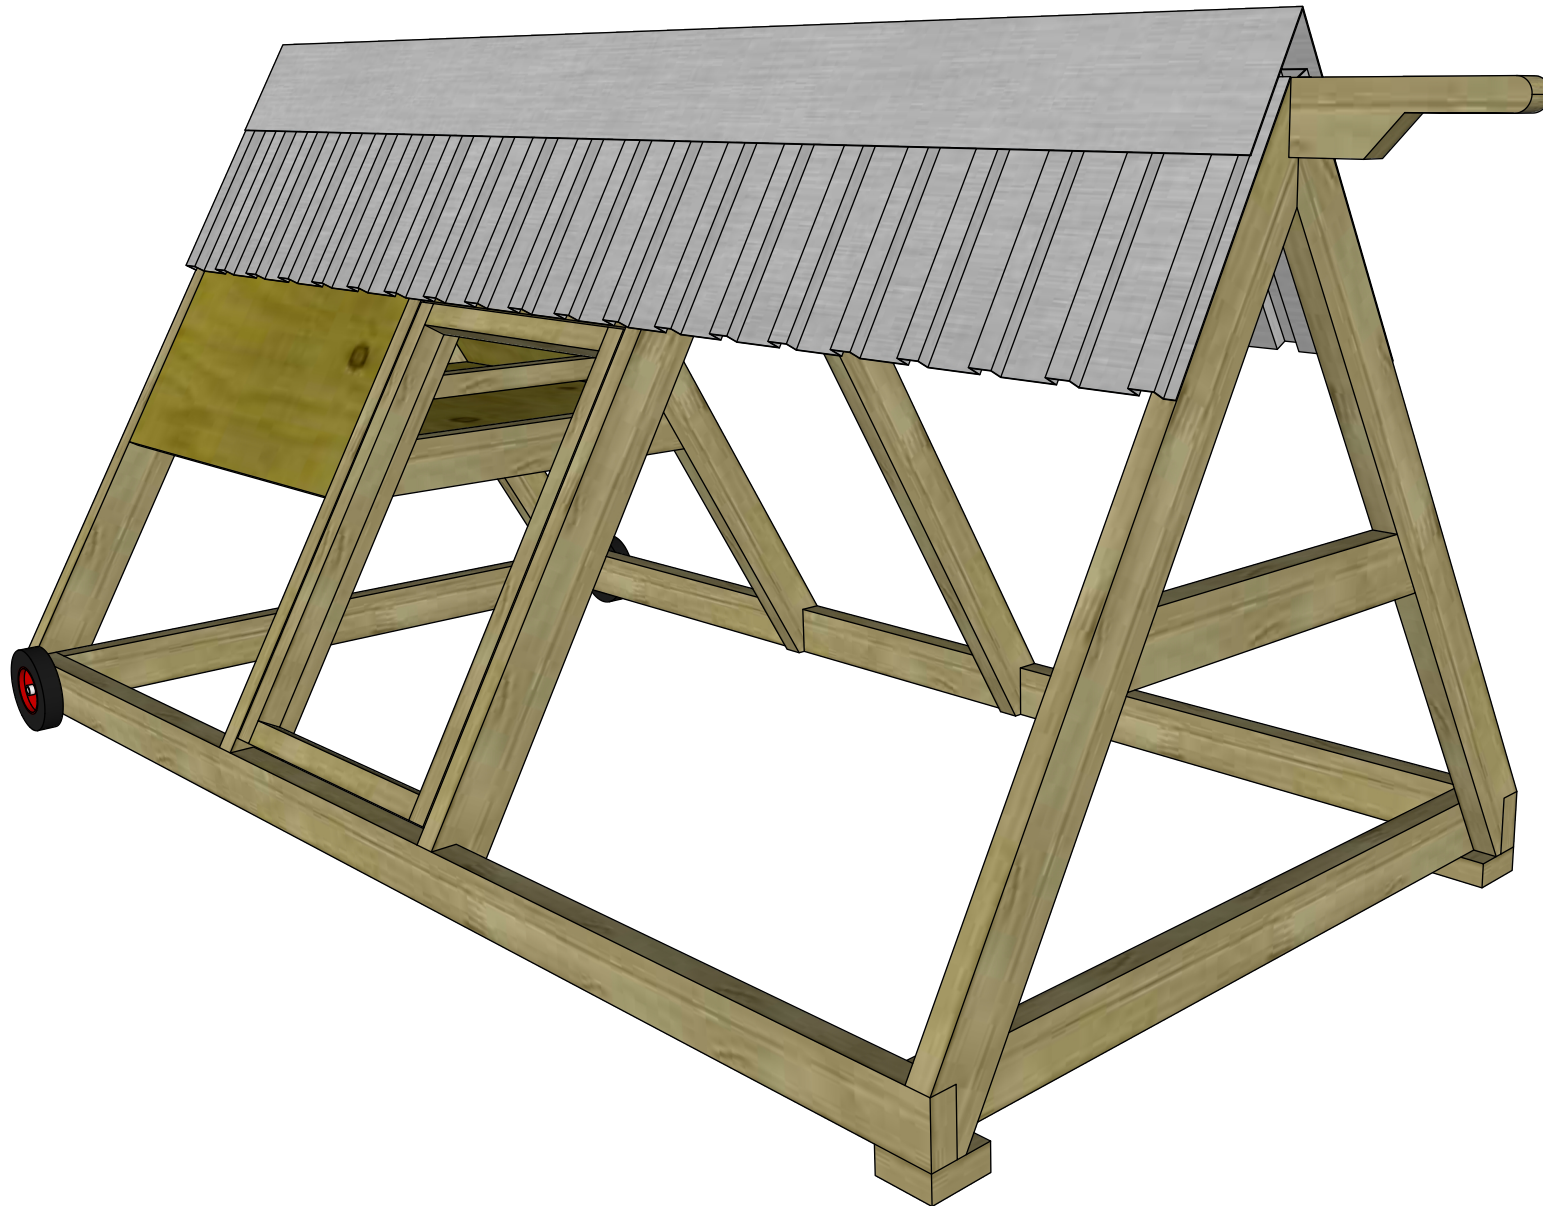


Perspective




Perspective

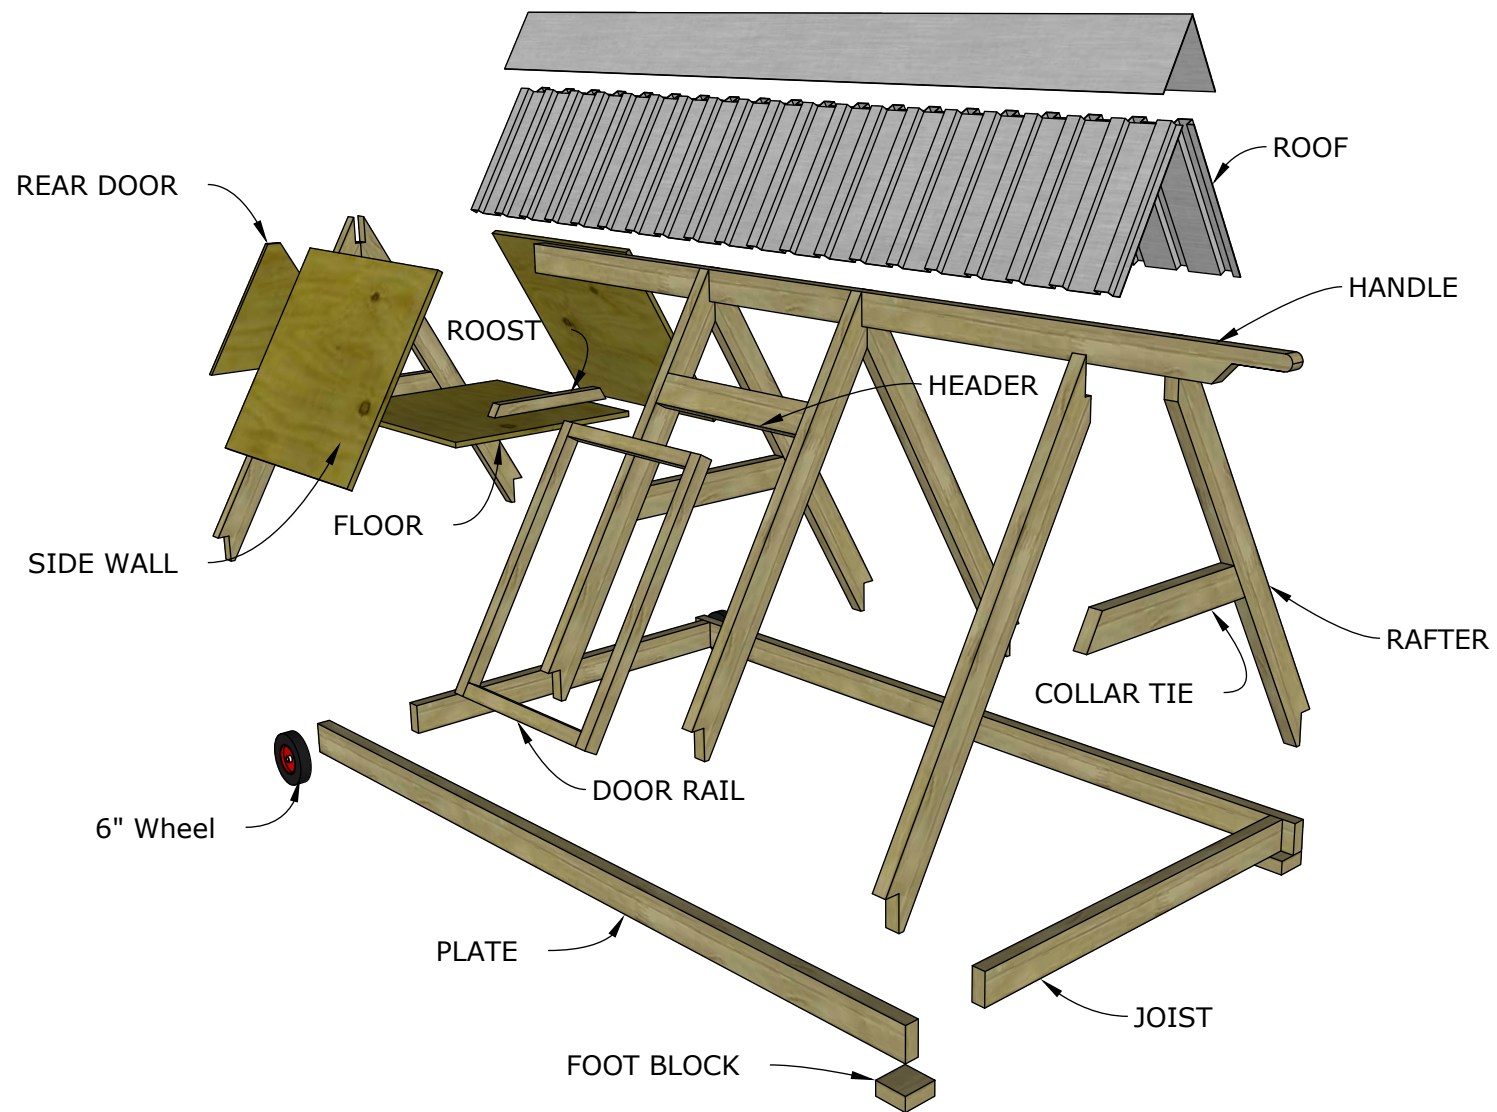


Exploded

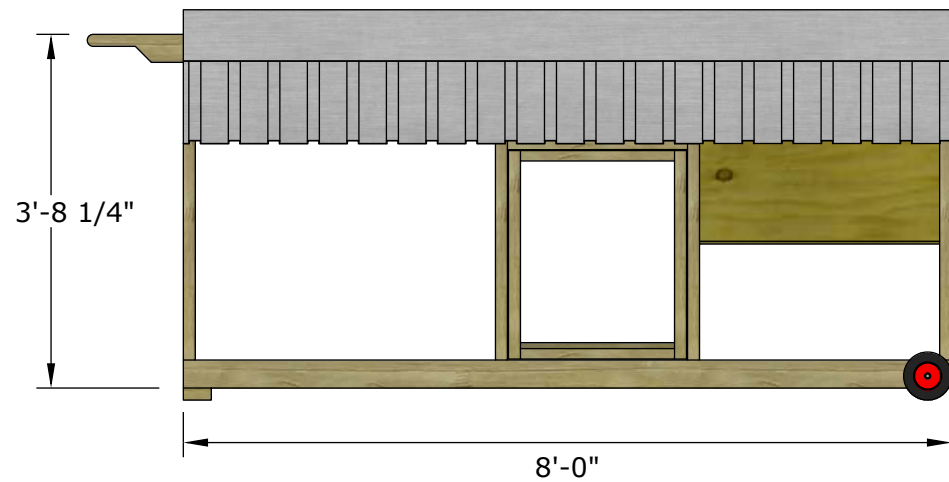

Side Elevation

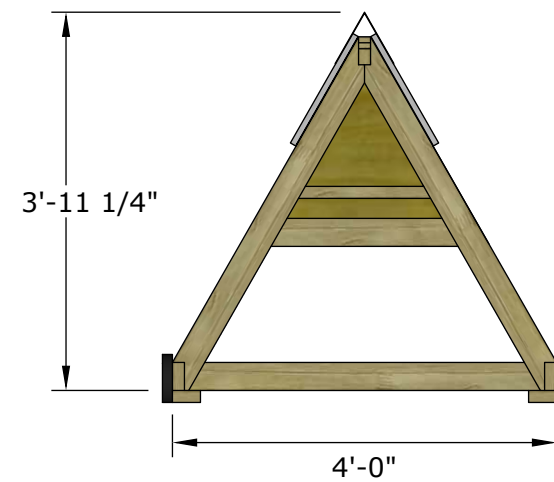


Front Elevation

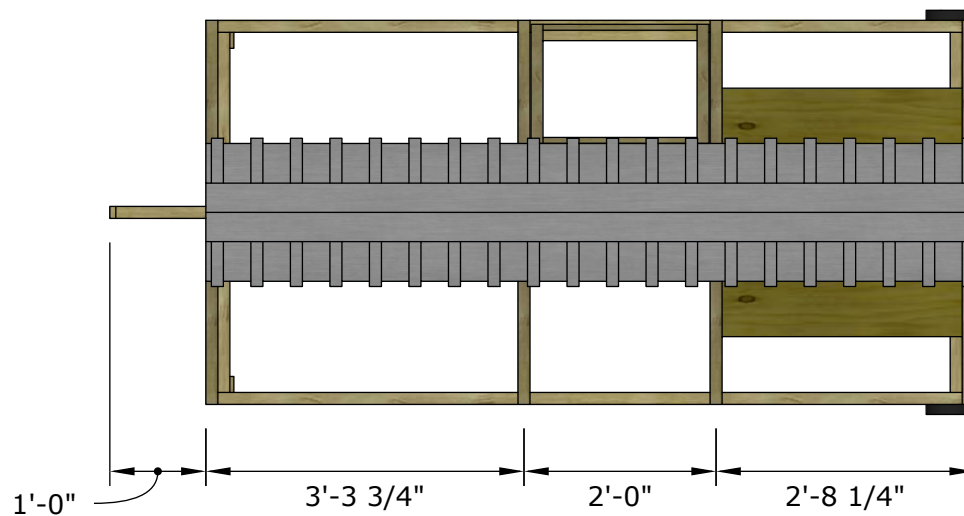

Top Elevation

Scale: 1/2" = 1'-0" (1:24)

Dimensioned Views

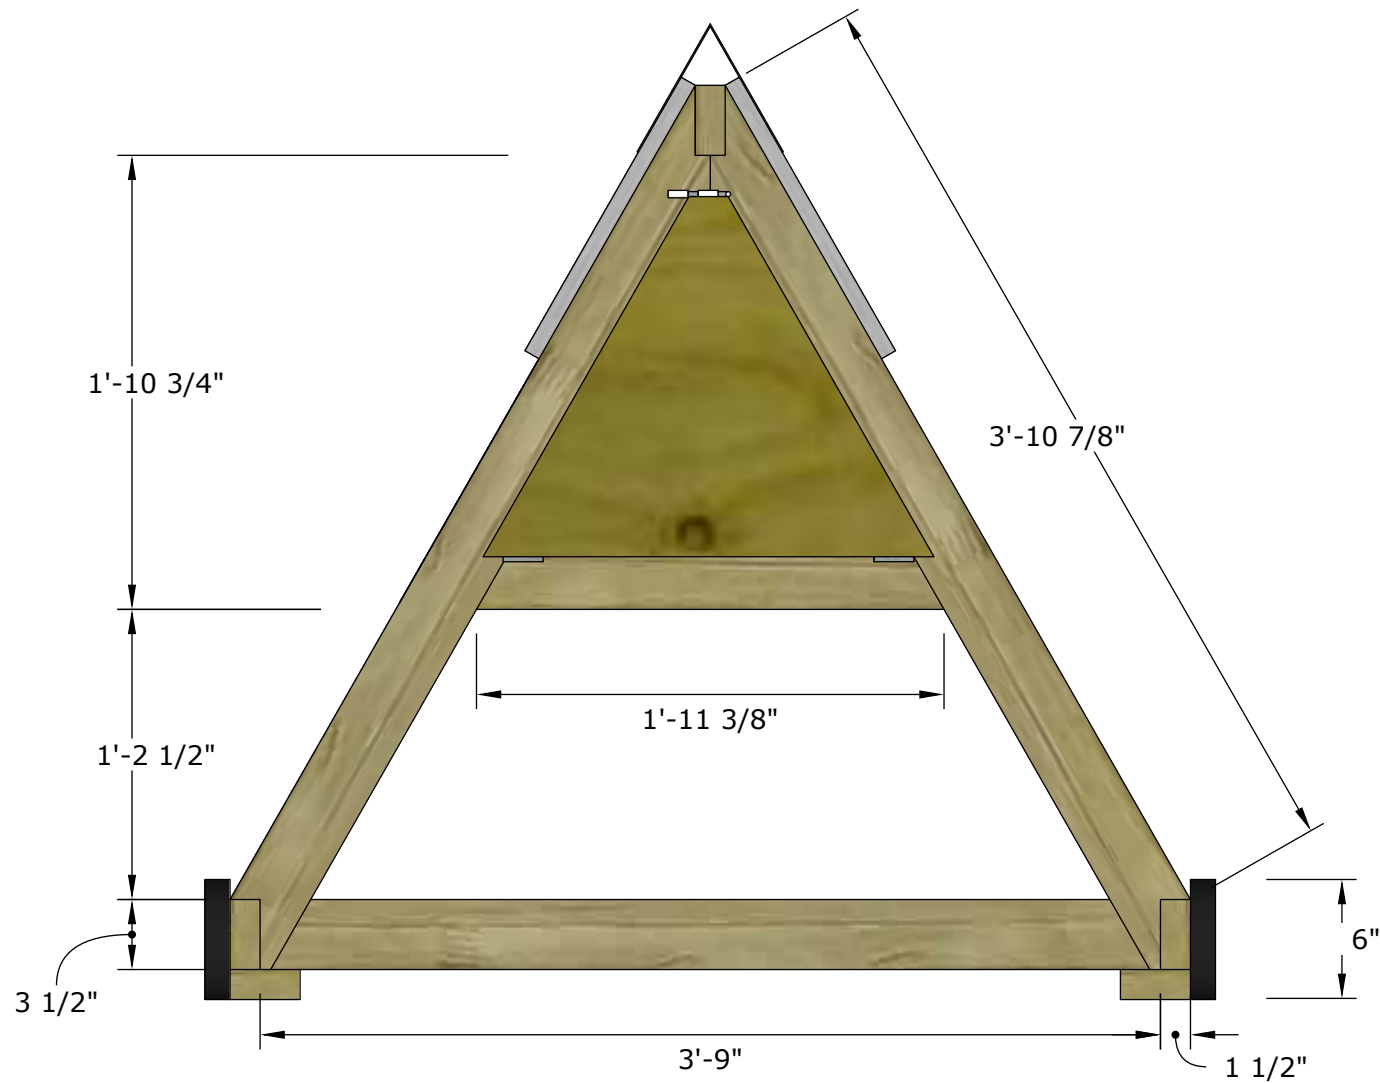

Back Elevation

Scale: 1 $\frac{1}{4}$ " = 1' (1:9.6)

Dimensioned Views

Part	Description	Quantity	Length	Width	Thickness	Material
A	HANDLE	1	108"	3 1/2"	1 1/2"	2x4 Lumber
B	PLATE	2	96"	3 1/2"	1 1/2"	2x4 Lumber
C	RAFTER	8	49 3/16"	3 1/2"	1 1/2"	2x4 Lumber
D	JOIST	2	45"	3 1/2"	1 1/2"	2x4 Lumber
E	DOOR SIDE	2	30"	1 1/2"	1 1/2"	2x2 Lumber
F	COLLAR TIE	3	23 3/8"	3 1/2"	1 1/2"	2x4 Lumber
G	HEADER	1	22 1/2"	3 1/2"	1 1/2"	2x4 Lumber
H	DOOR RAIL	2	19 1/4"	1 1/2"	1 1/2"	2x2 Lumber
I	ROOST	1	16 1/2"	1 1/2"	1 1/2"	2x2 Lumber
J	FOOT BLOCK	2	3 1/2"	3 1/2"	1 1/2"	2x4 Lumber
A	SIDE WALL	2	30"	27 1/2"	11/16"	3/4 Plywood
B	FLOOR	1	30"	25 3/4"	11/16"	3/4 Plywood
C	REAR DOOR	1	22 9/16"	18"	11/16"	3/4 Plywood

PART LIST